

## Series PS5000


Section Details

## ACM Rainscreen System

Scale : NTS

5 April 2018

A100

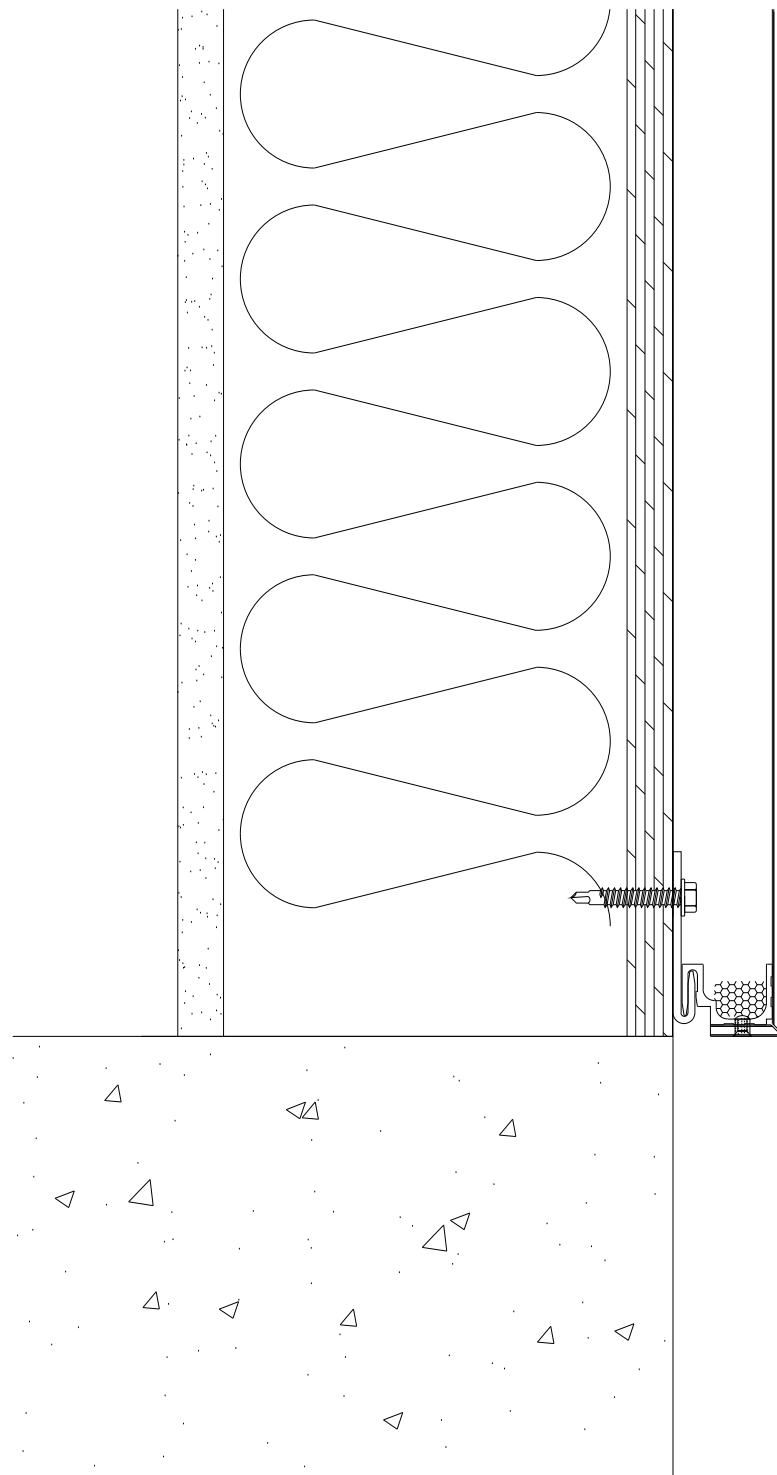

## Premier Panel Systems

premierpanelsystems.com

Ph: (517) 579-3202

info@premierpanelsystems.com

## Series PS5000


Sill Detail

## ACM Rainscreen System

Scale : NTS

5 April 2018

A101

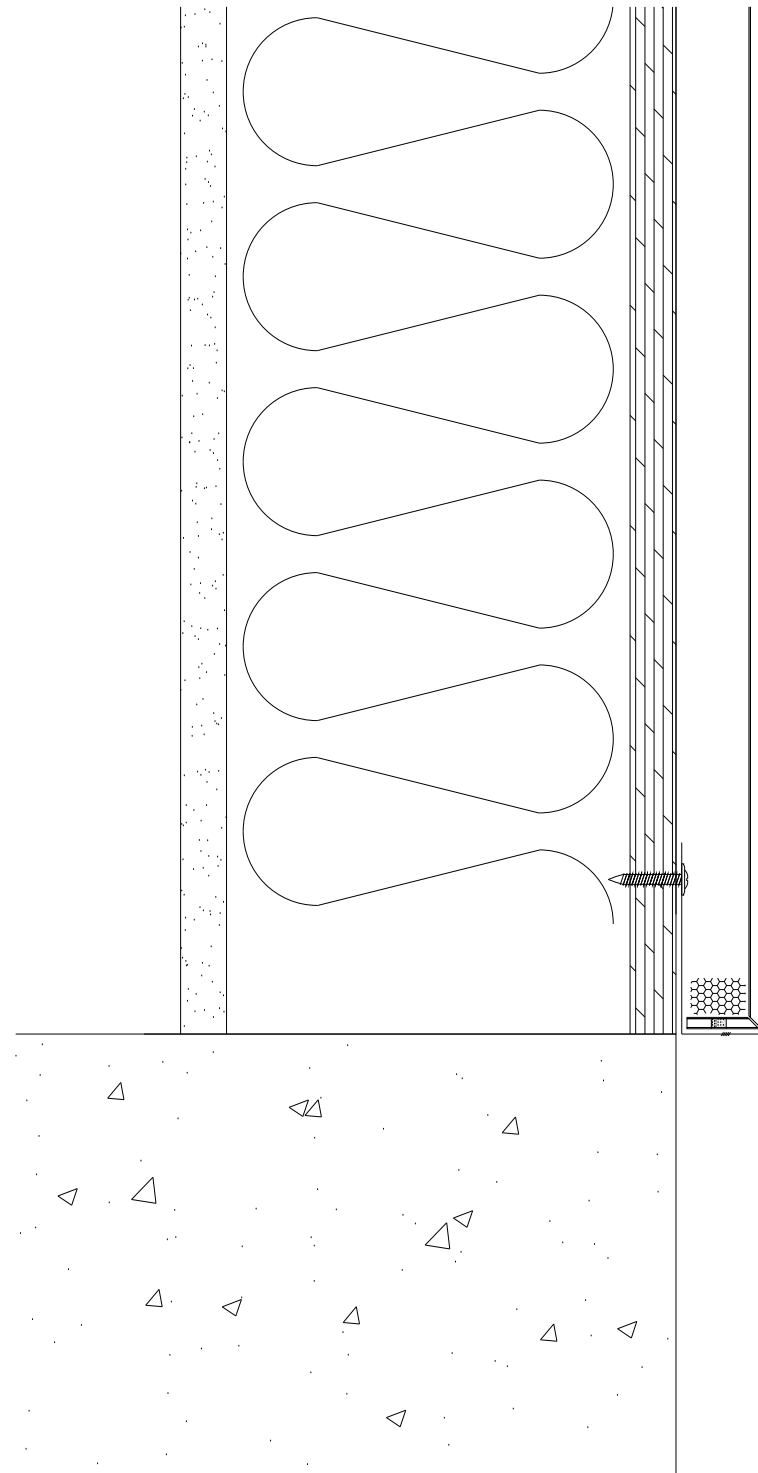

## Premier Panel Systems

premierpanelsystems.com

Ph: (517) 579-3202

info@premierpanelsystems.com

## Series PS5000


Optional Sill Detail

## ACM Rainscreen System

Scale : NTS

5 April 2018

A101.1

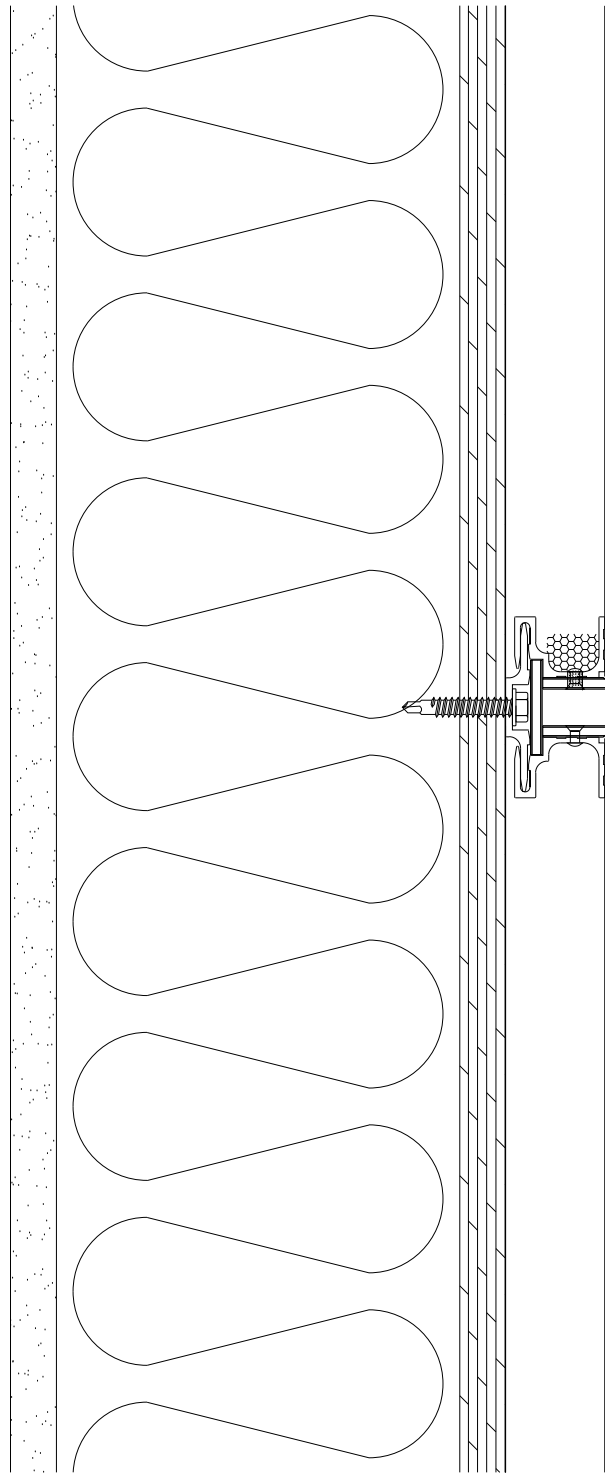

## Premier Panel Systems

premierpanelsystems.com

Ph: (517) 579-3202

info@premierpanelsystems.com

## Series PS5000


Horizontal Panel Seam

## ACM Rainscreen System

Scale : NTS

5 April 2018

A102

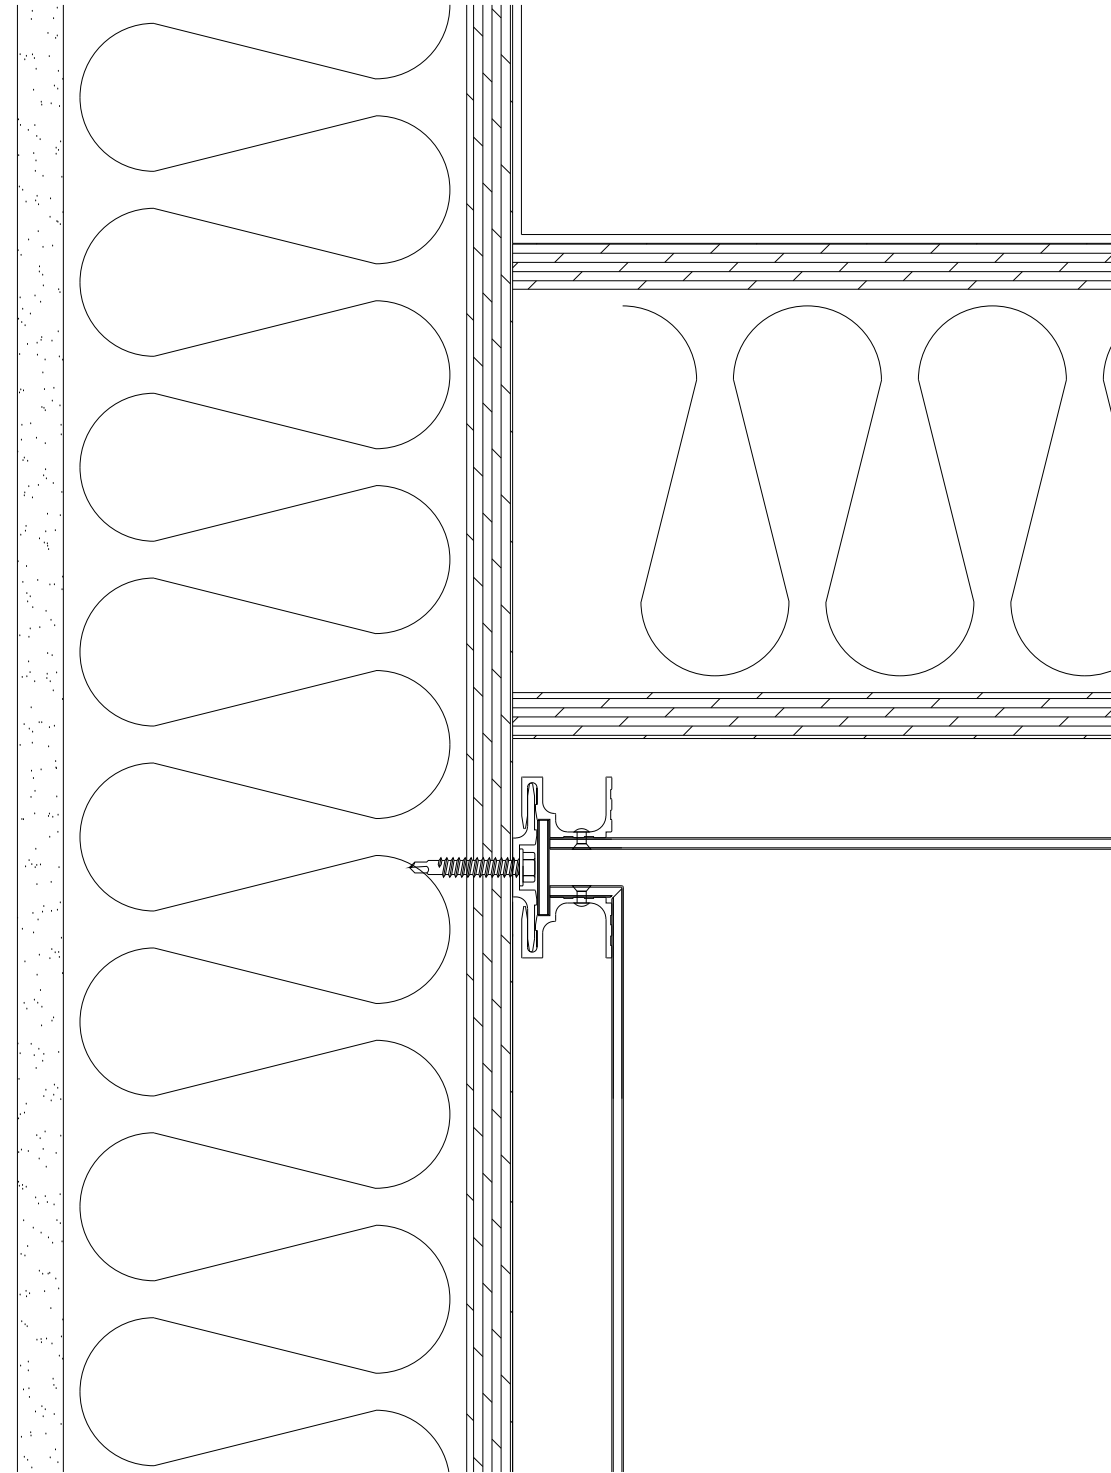

## Premier Panel Systems

premierpanelsystems.com

Ph: (517) 579-3202

info@premierpanelsystems.com

## Series PS5000


Soffit to Wall Detail

## ACM Rainscreen System

Scale : NTS

5 April 2018

A103

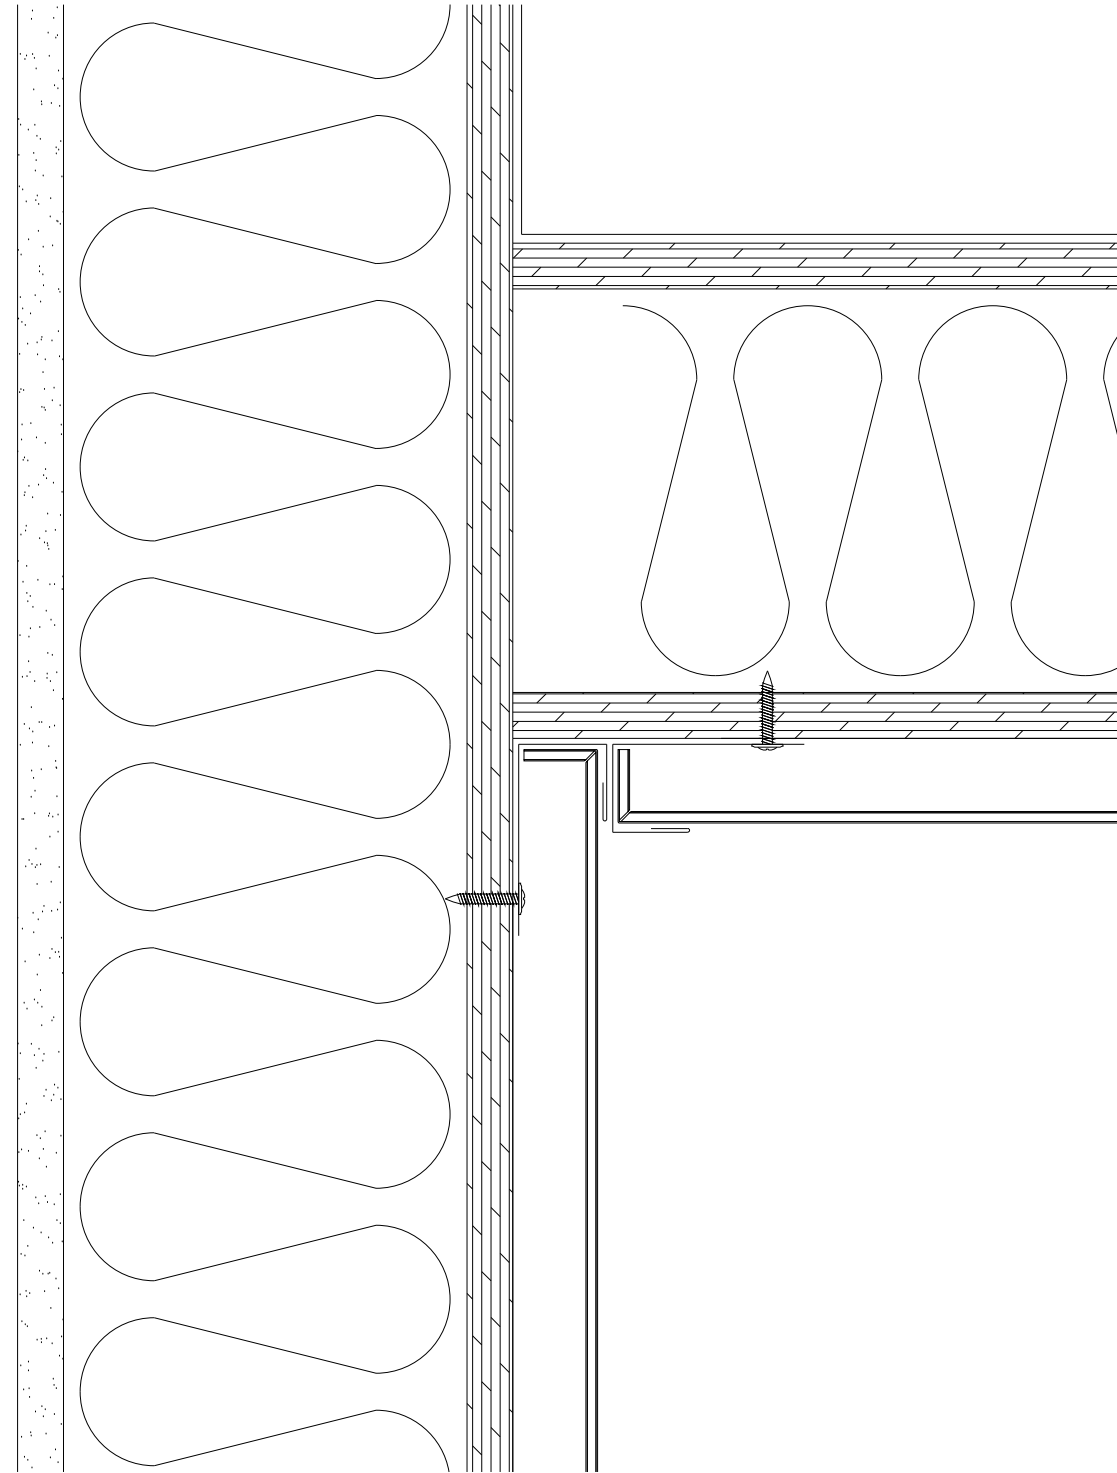

## Premier Panel Systems

premierpanelsystems.com

Ph: (517) 579-3202

info@premierpanelsystems.com

## Series PS5000


Optional Soffit to Wall Detail

## ACM Rainscreen System

Scale : NTS

5 April 2018

A103.1

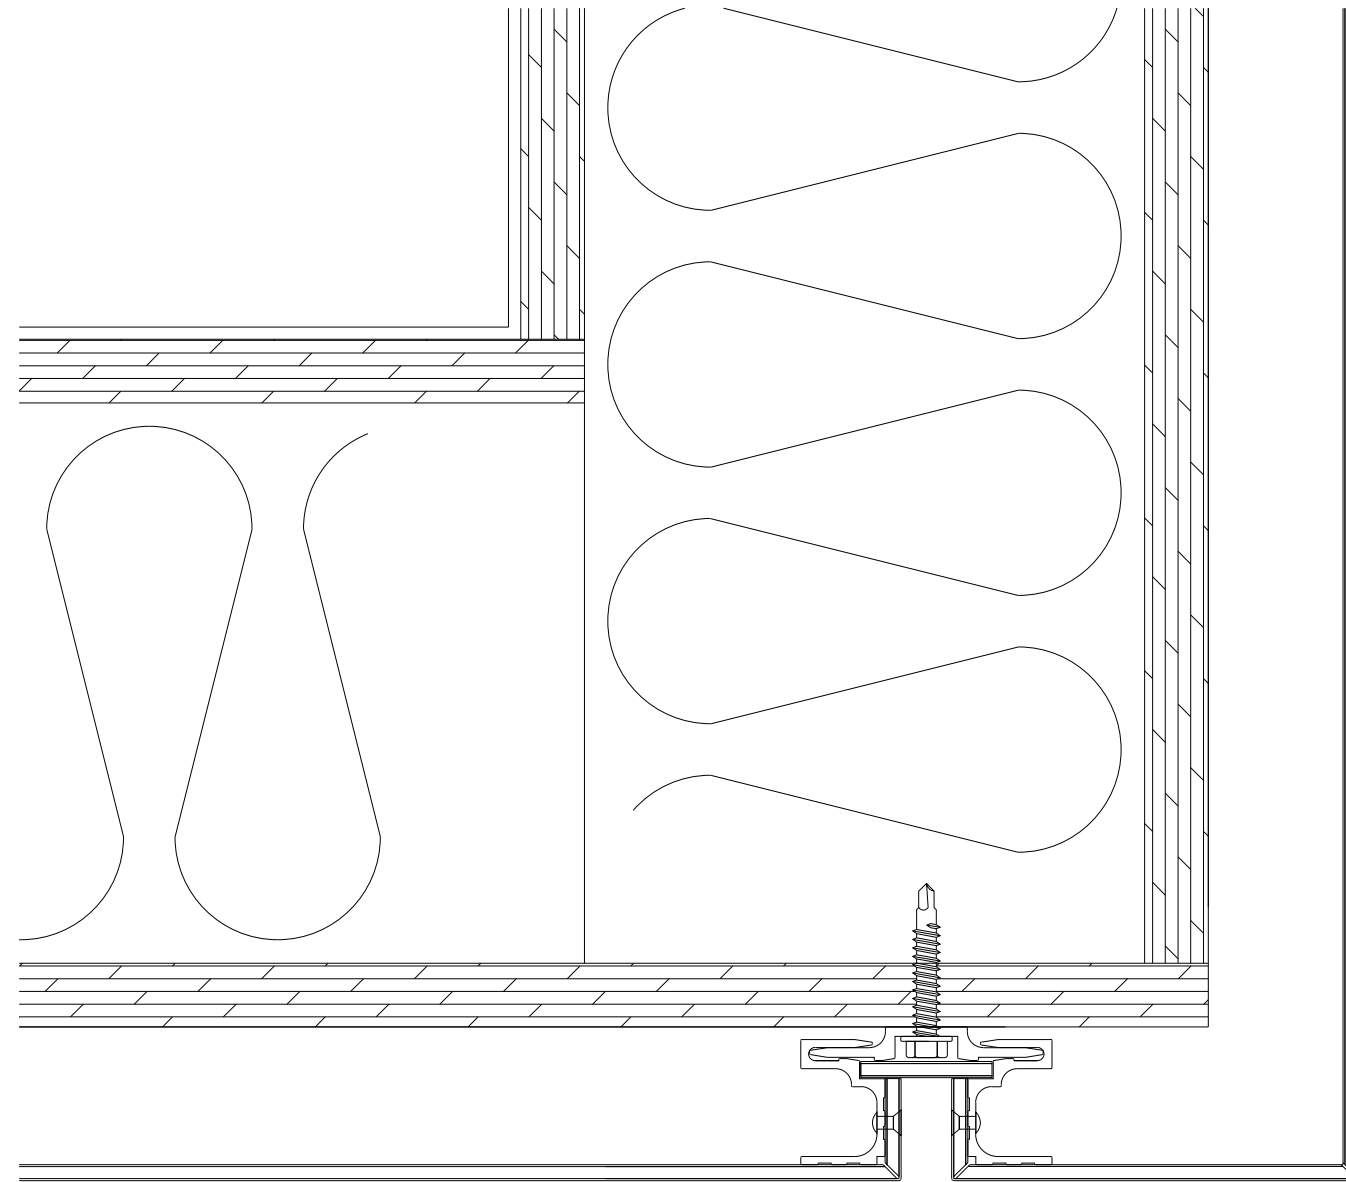

## Premier Panel Systems

premierpanelsystems.com

Ph: (517) 579-3202

info@premierpanelsystems.com

## Series PS5000


Fascia to Soffit Detail

## ACM Rainscreen System

Scale : NTS

5 April 2018

A104

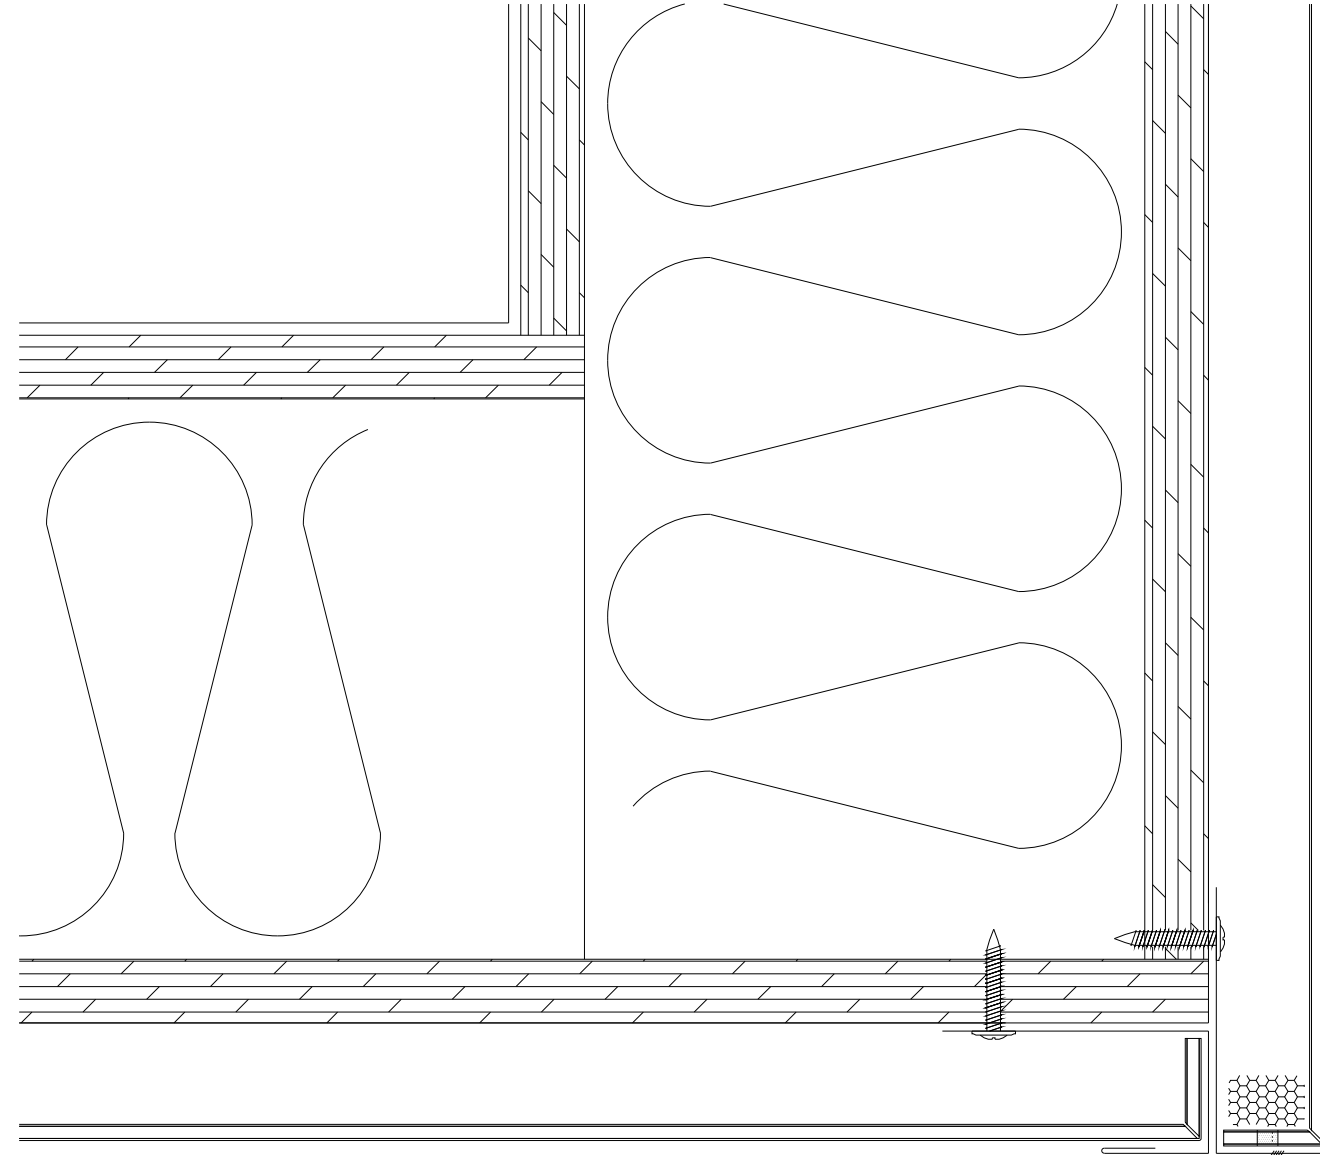

## Premier Panel Systems

premierpanelsystems.com

Ph: (517) 579-3202

info@premierpanelsystems.com

## Series PS5000

Optional Fascia to Soffit Detail


## ACM Rainscreen System

Scale : NTS

5 April 2018

A104.1



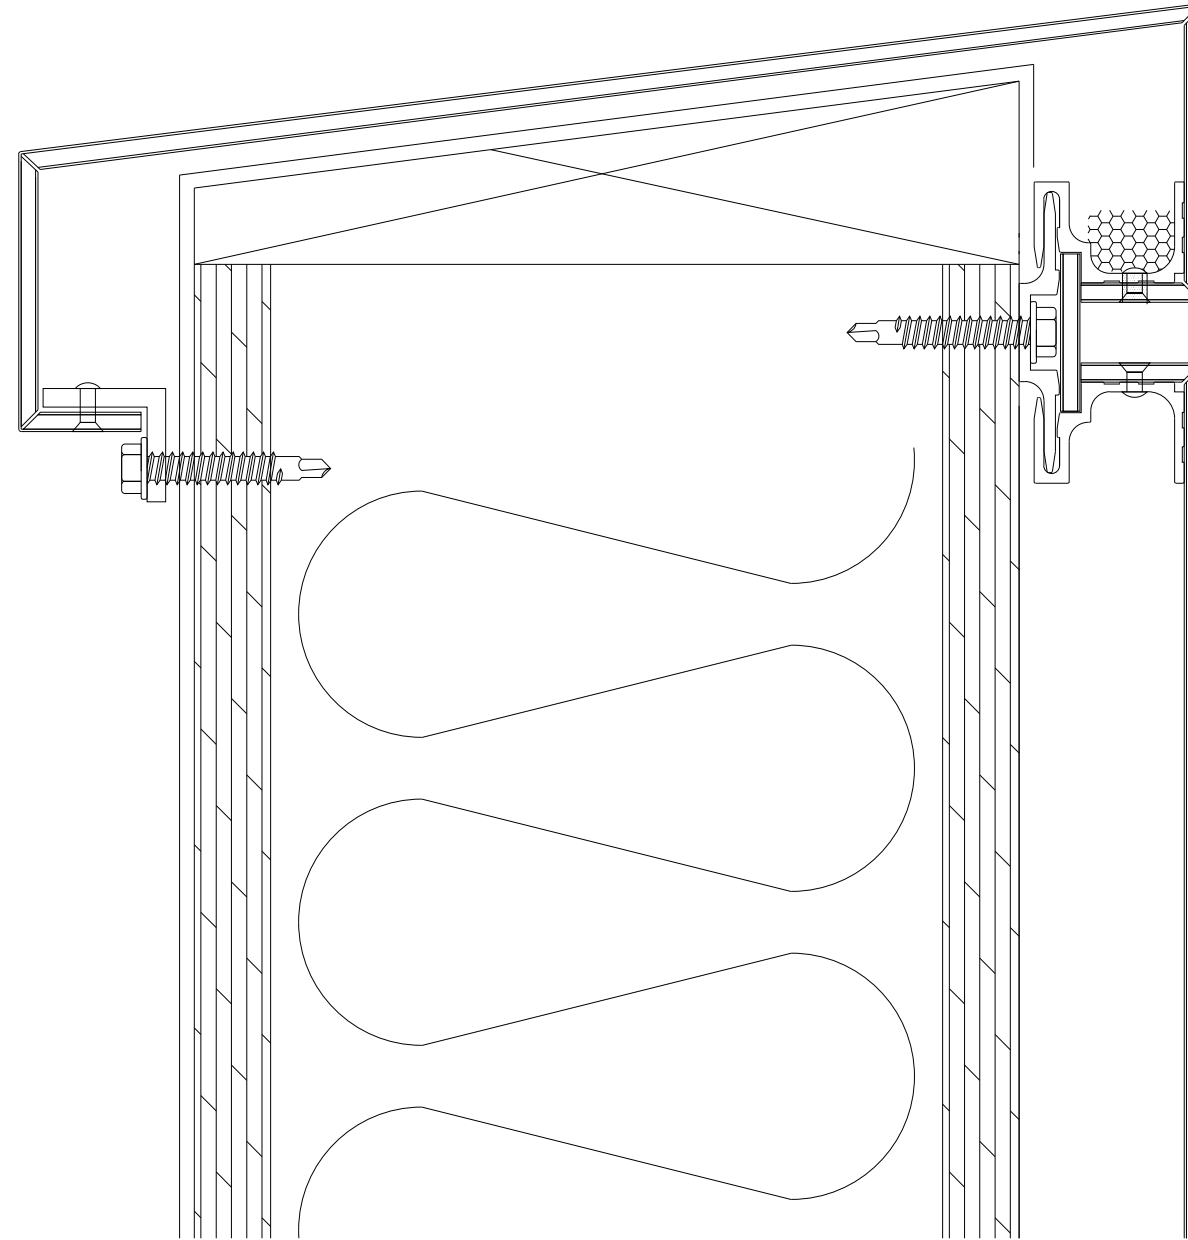

## Premier Panel Systems

premierpanelsystems.com

Ph: (517) 579-3202

info@premierpanelsystems.com

## Series PS5000


Coping Detail

## ACM Rainscreen System

Scale : NTS

5 April 2018

A105

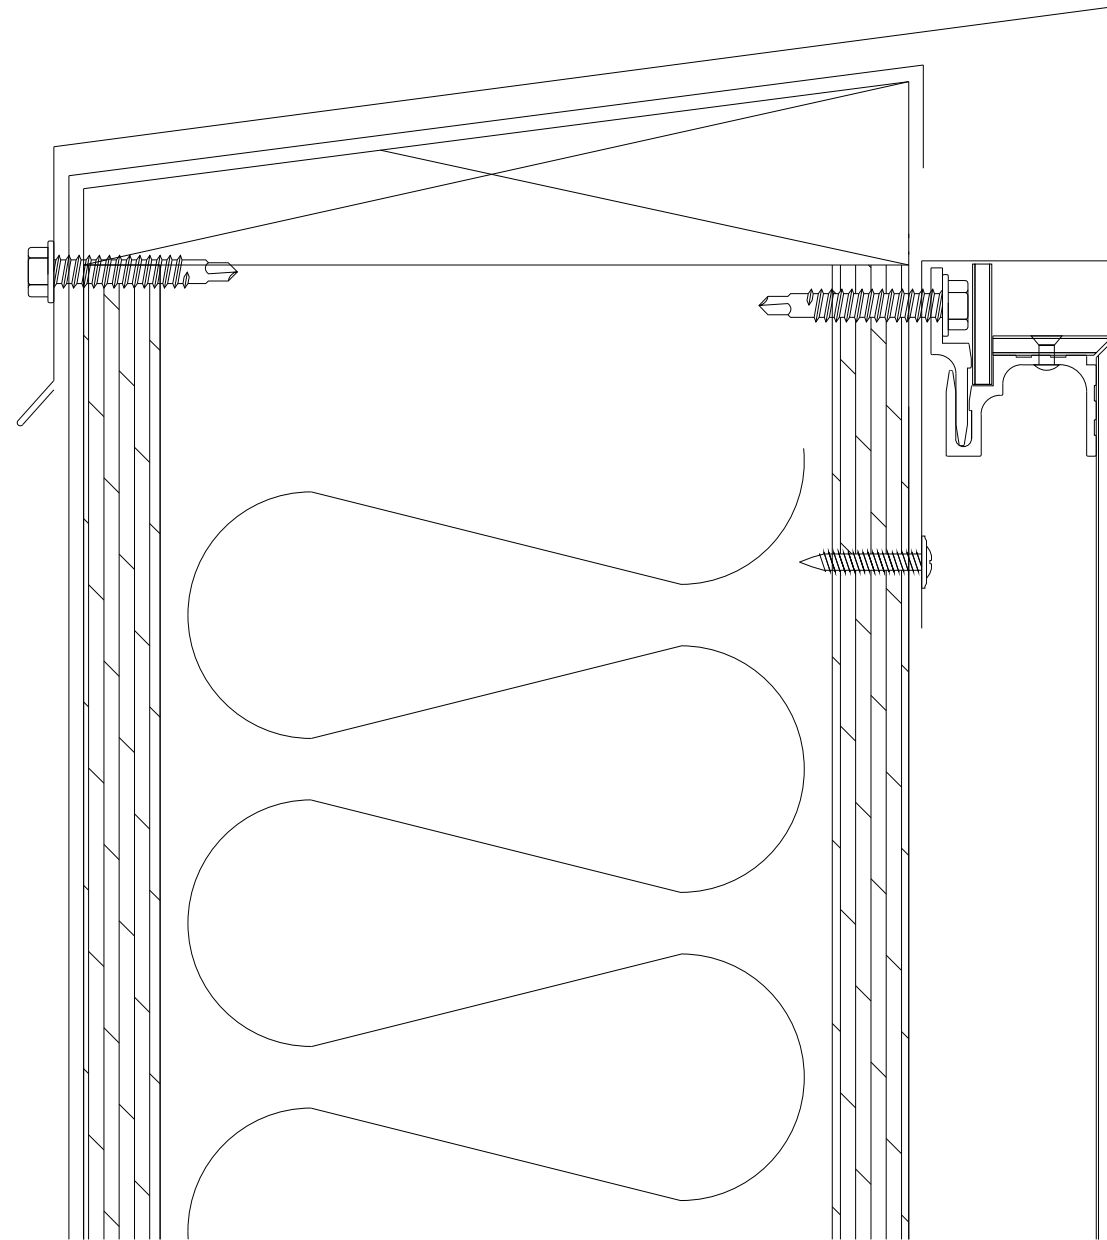

## Premier Panel Systems

premierpanelsystems.com

Ph: (517) 579-3202

info@premierpanelsystems.com

## Series PS5000





Optional Coping Detail

## ACM Rainscreen System

Scale : NTS

5 April 2018

A105.1

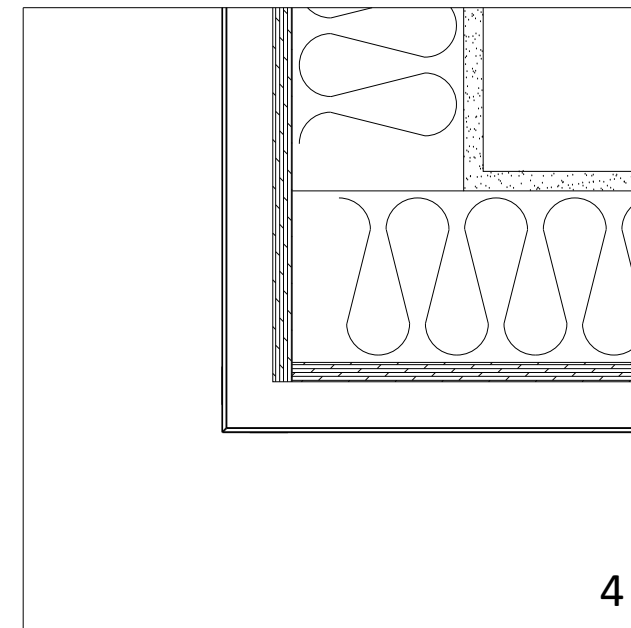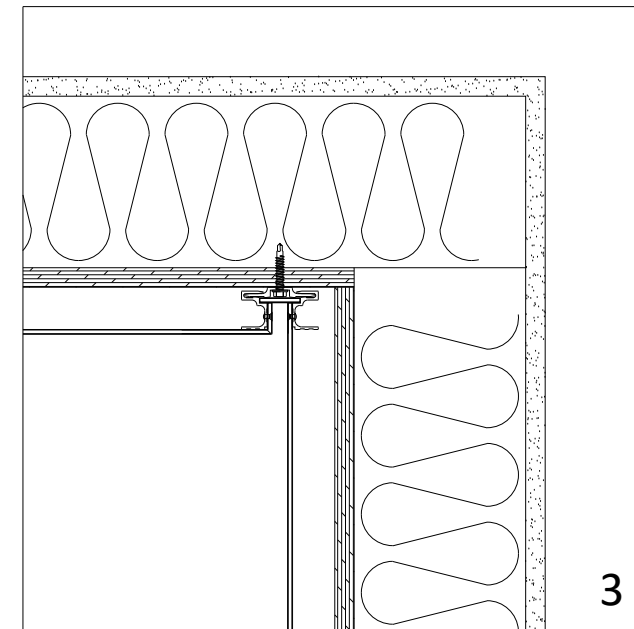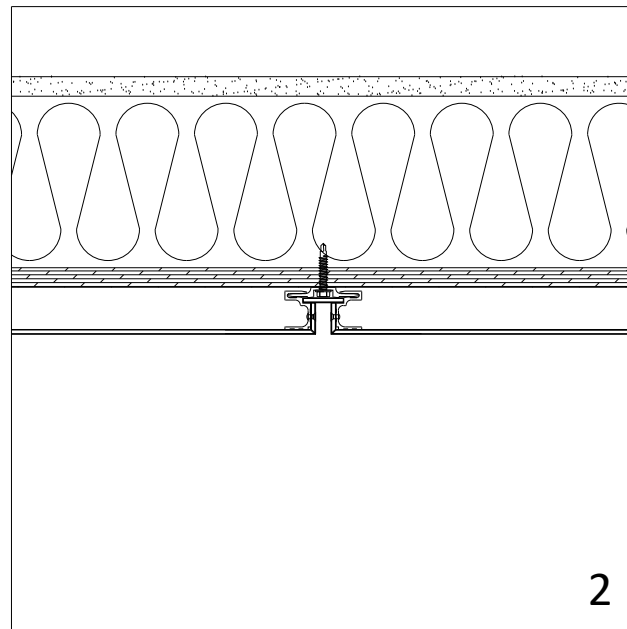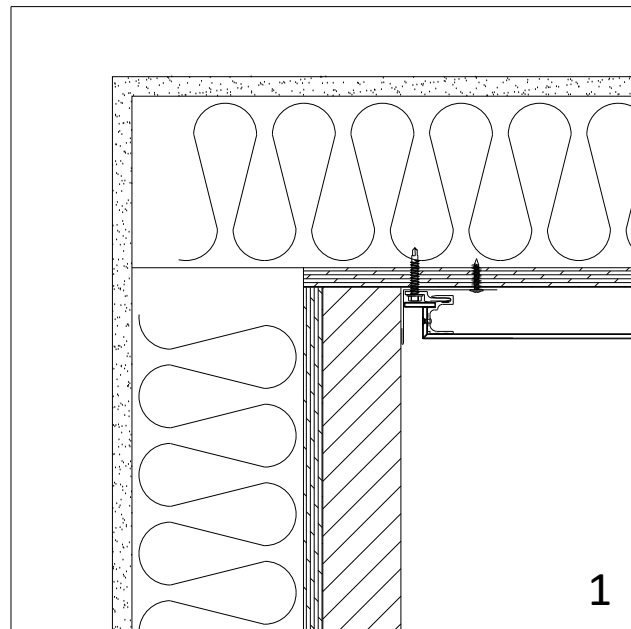

# Premier Panel Systems

premierpanelsystems.com

Ph: (517) 579-3202

info@premierpanelsystems.com

## Series PS5000


Plan Details

## ACM Rainscreen System

Scale : NTS

5 April 2018

A200

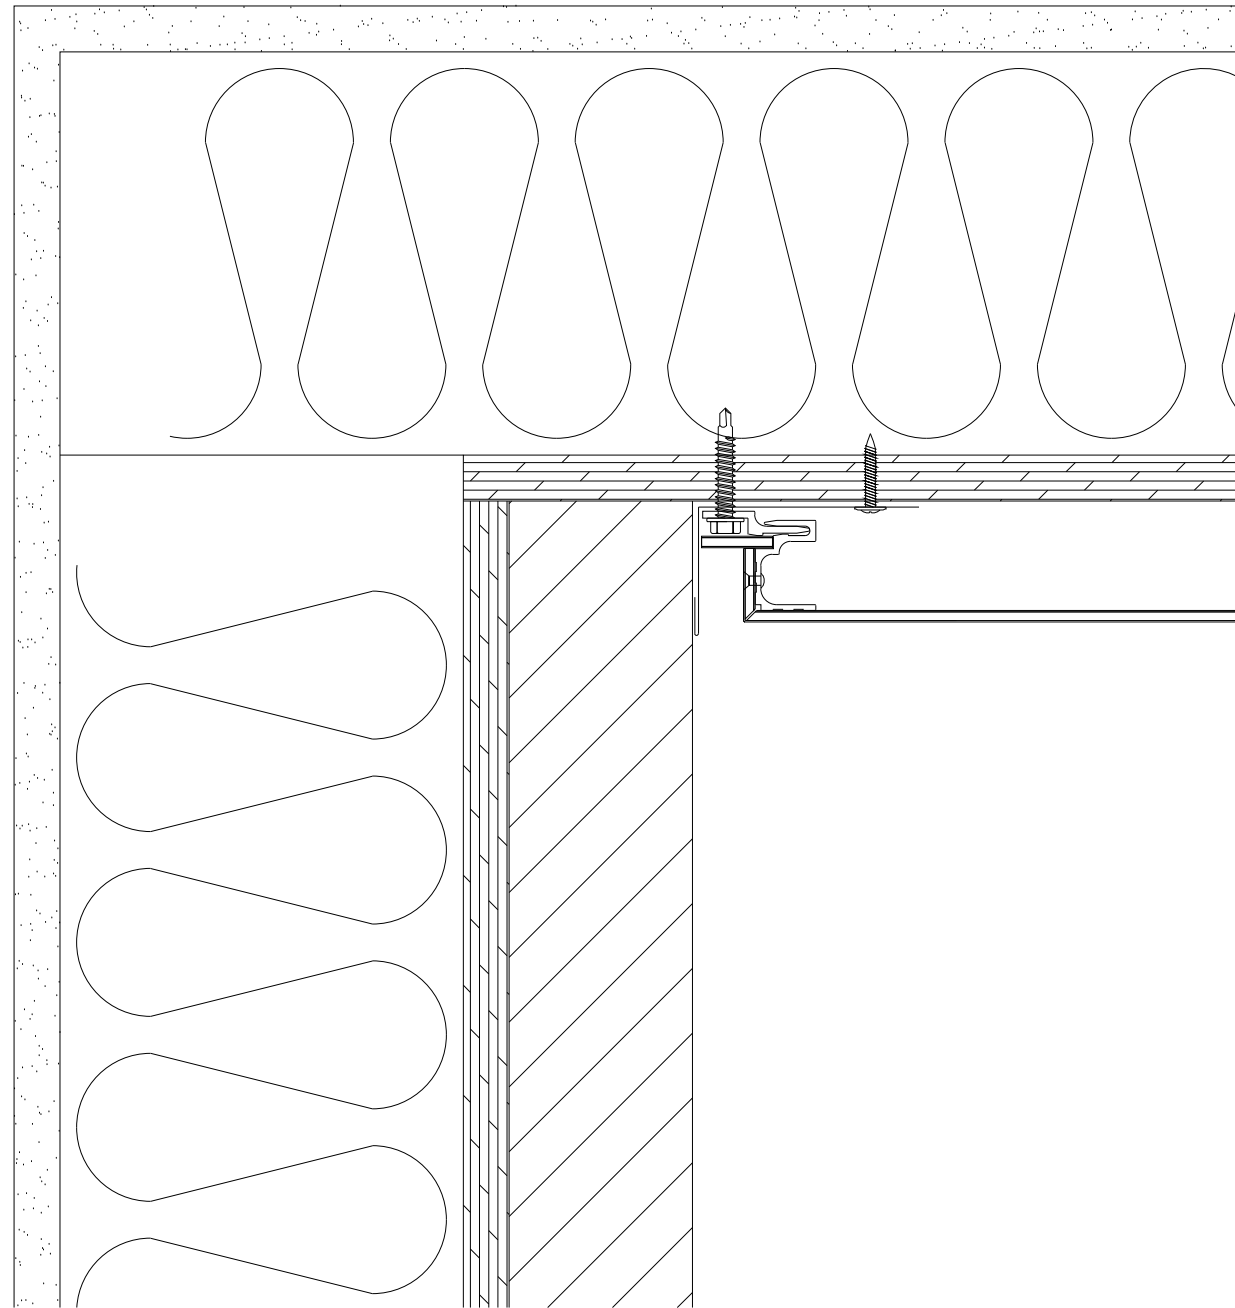

## Premier Panel Systems

premierpanelsystems.com

Ph: (517) 579-3202

info@premierpanelsystems.com

## Series PS5000


End Wall Detail

## ACM Rainscreen System

Scale : NTS

5 April 2018

A201

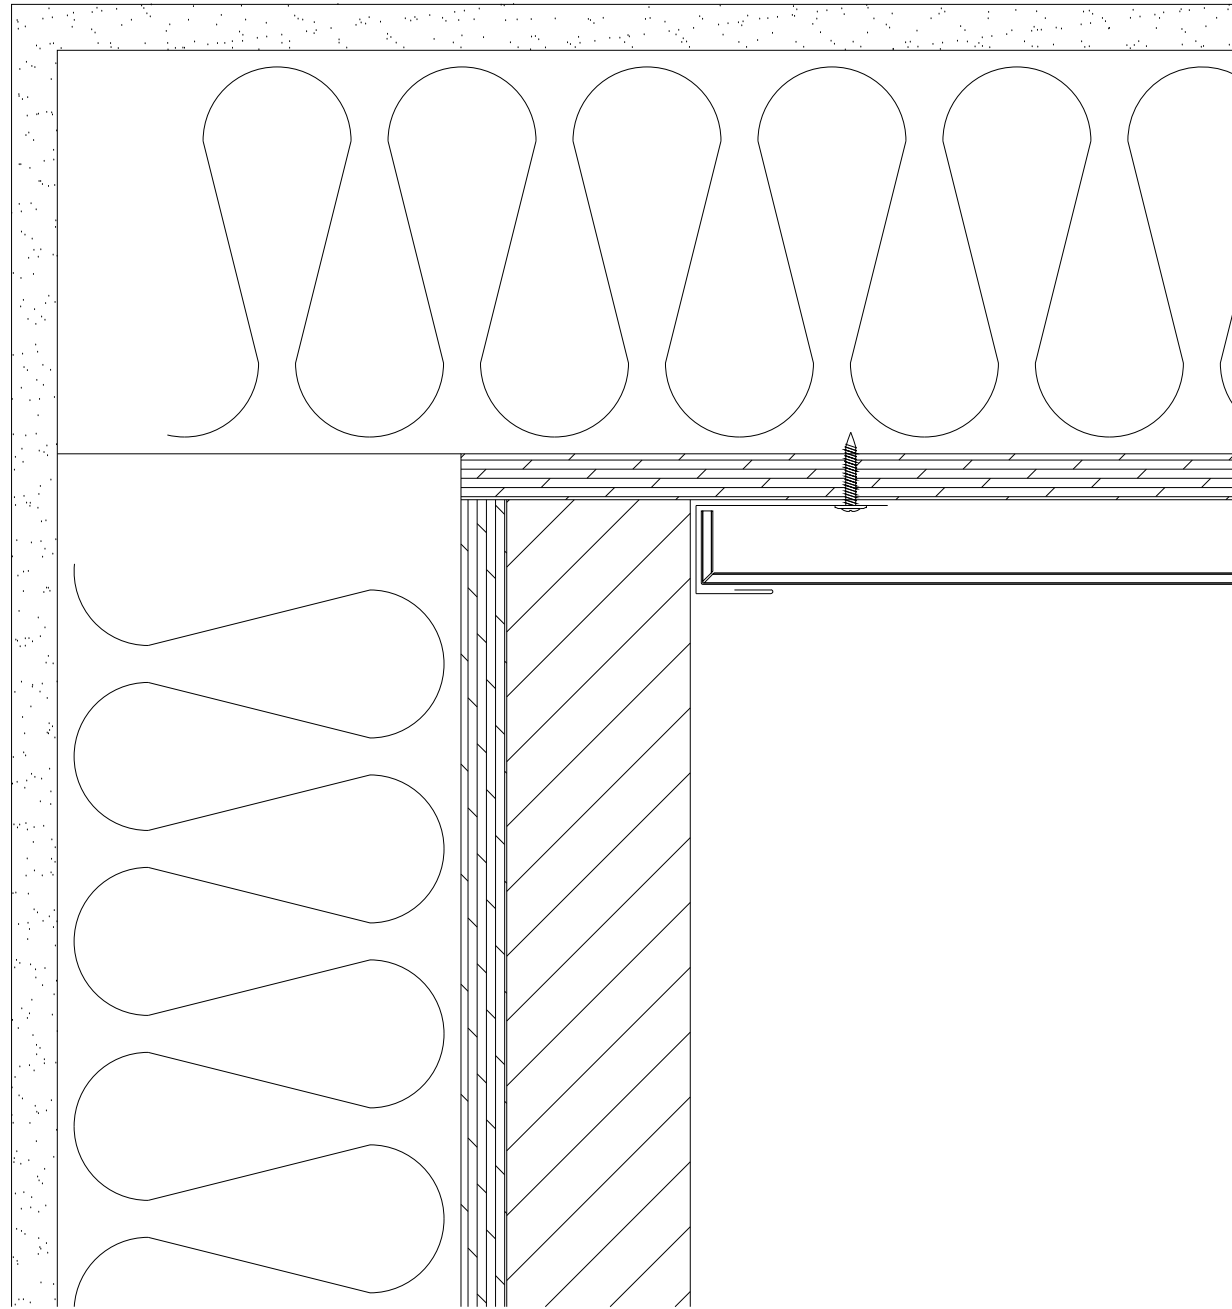

## Premier Panel Systems

premierpanelsystems.com

Ph: (517) 579-3202

info@premierpanelsystems.com

## Series PS5000


Optional End Wall Detail

## ACM Rainscreen System

Scale : NTS

5 April 2018

A201.1

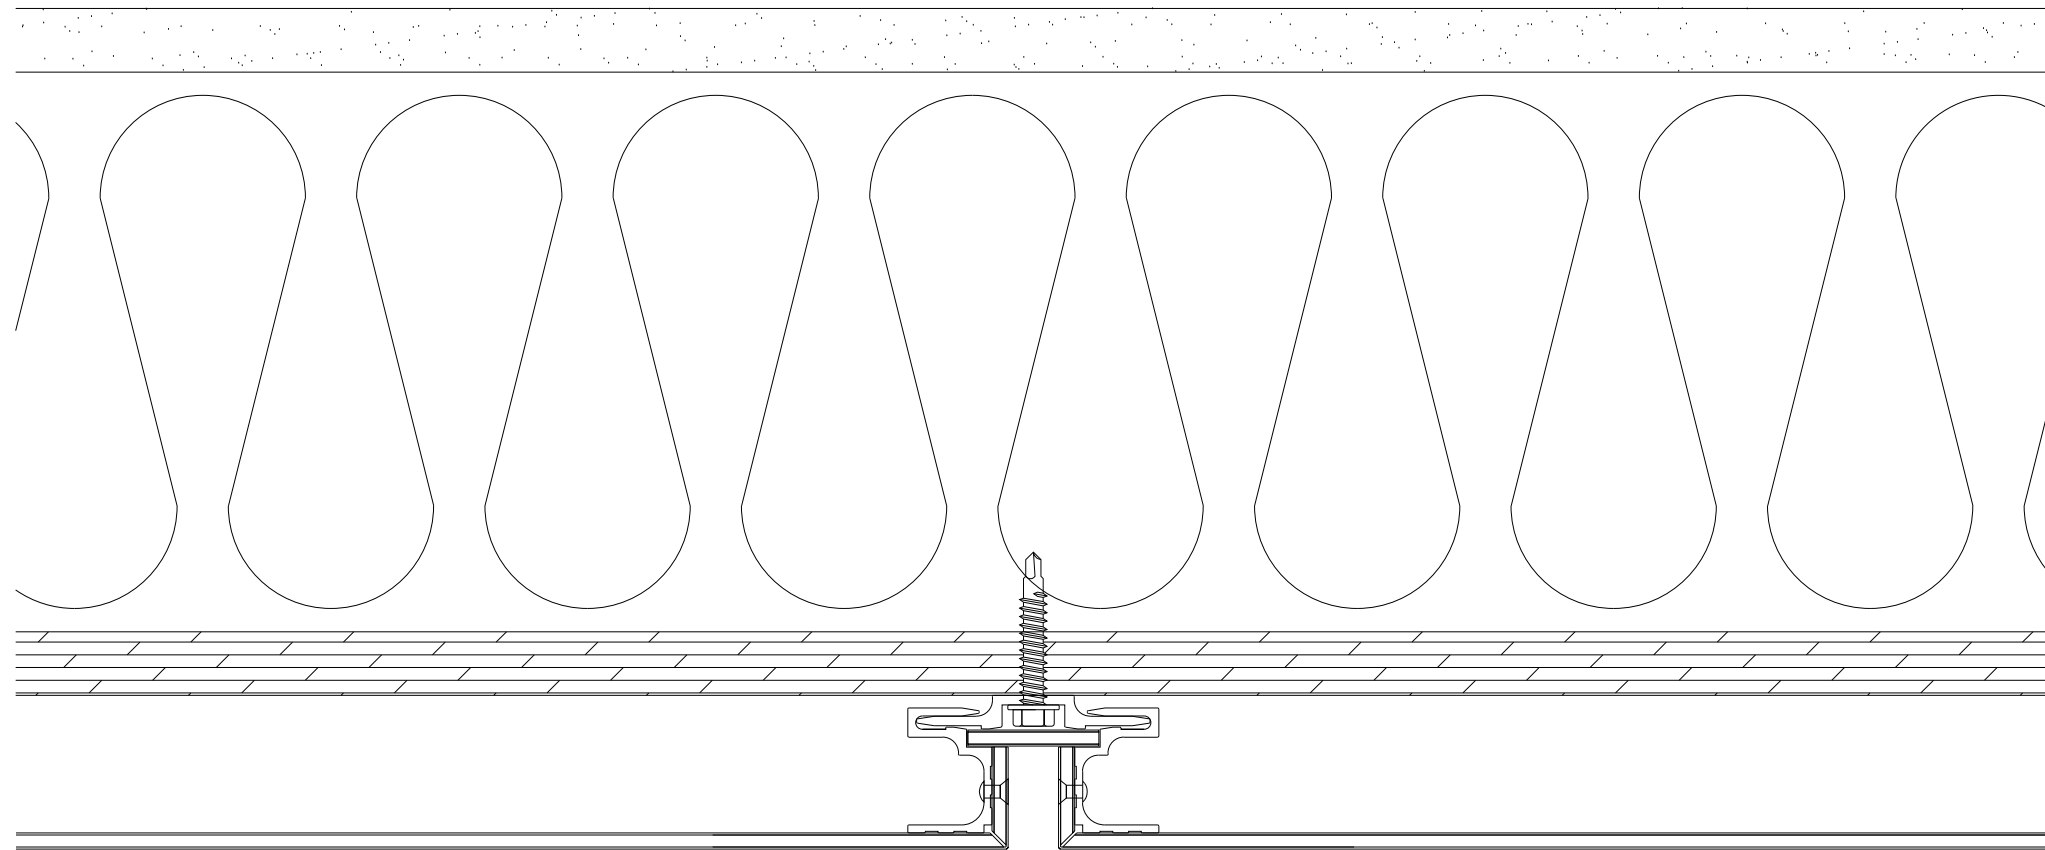

## Premier Panel Systems

premierpanelsystems.com

Ph: (517) 579-3202

info@premierpanelsystems.com

## Series PS5000


Vertical Panel Seam

## ACM Rainscreen System

Scale : NTS

5 April 2018

A202

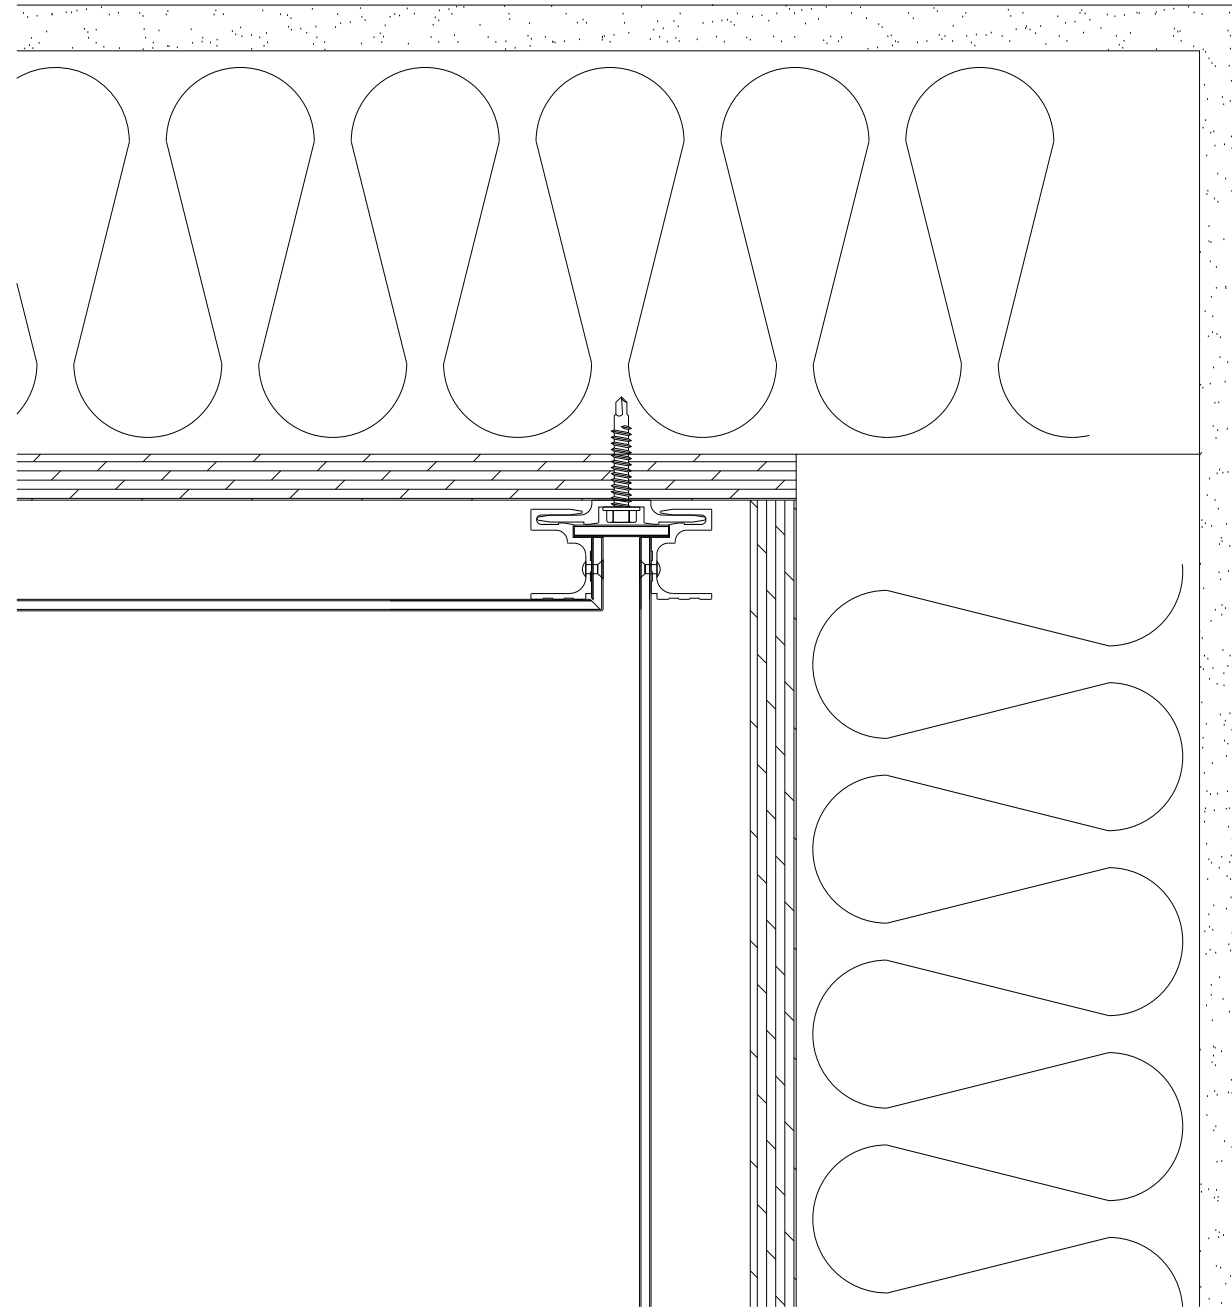

## Premier Panel Systems

premierpanelsystems.com

Ph: (517) 579-3202

info@premierpanelsystems.com

## Series PS5000


Inside Corner Detail

## ACM Rainscreen System

Scale : NTS

5 April 2018

A203

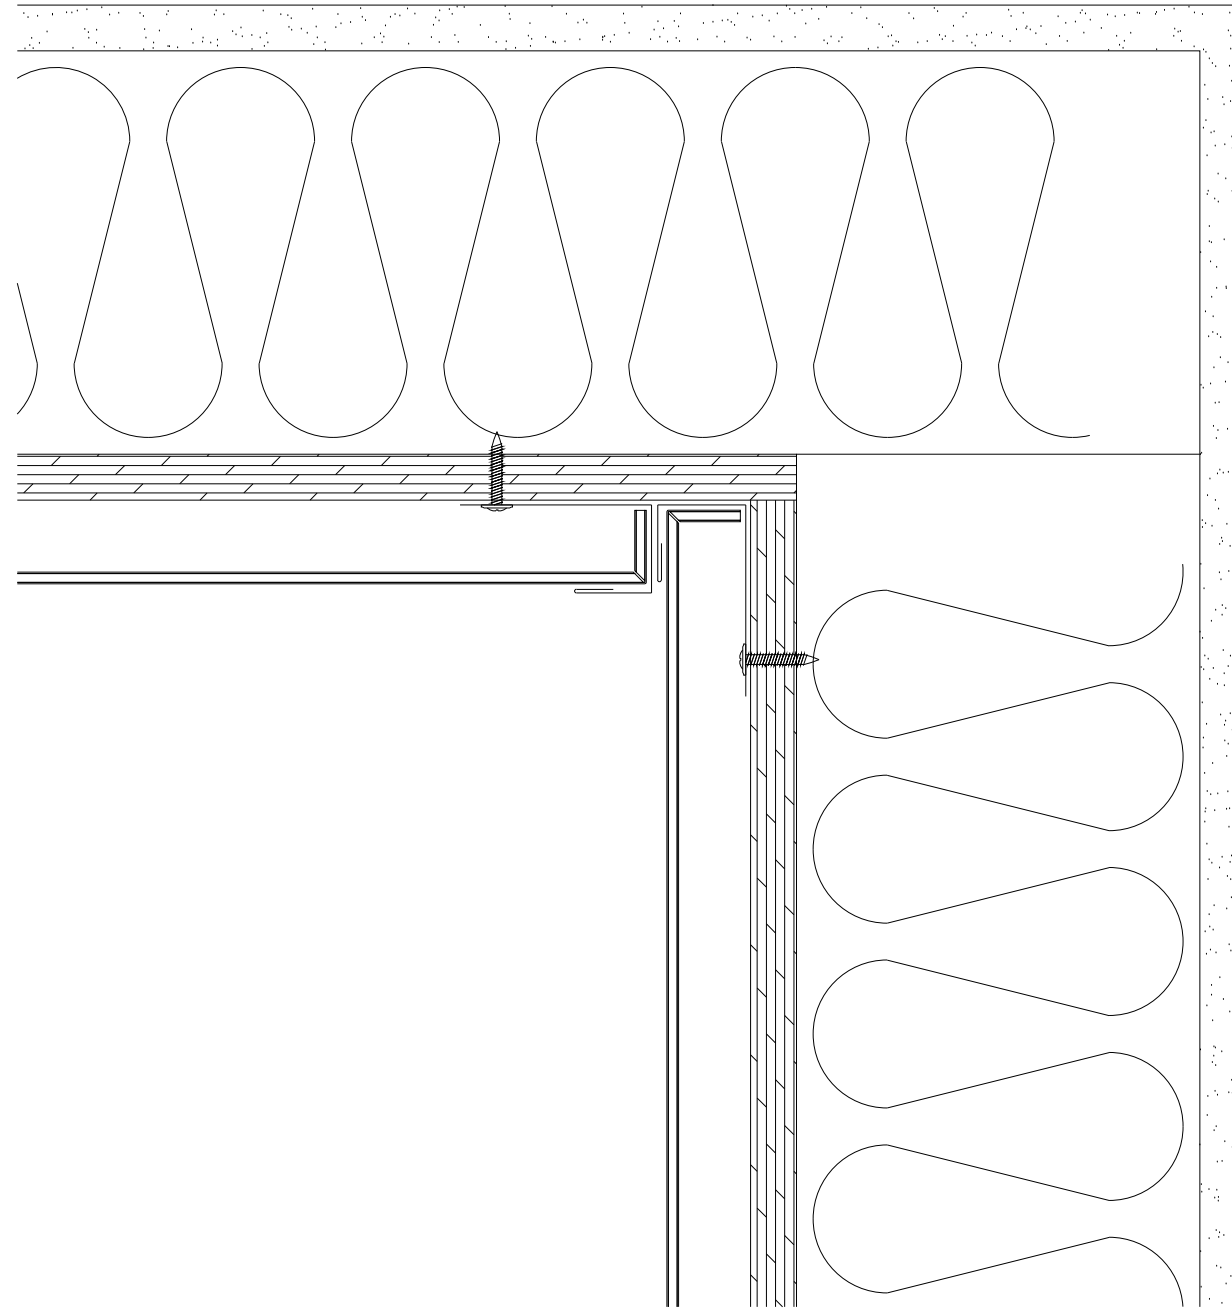

## Premier Panel Systems

premierpanelsystems.com

Ph: (517) 579-3202

info@premierpanelsystems.com

## Series PS5000

Optional Inside Corner Detail


## ACM Rainscreen System

Scale : NTS

5 April 2018

A203.1



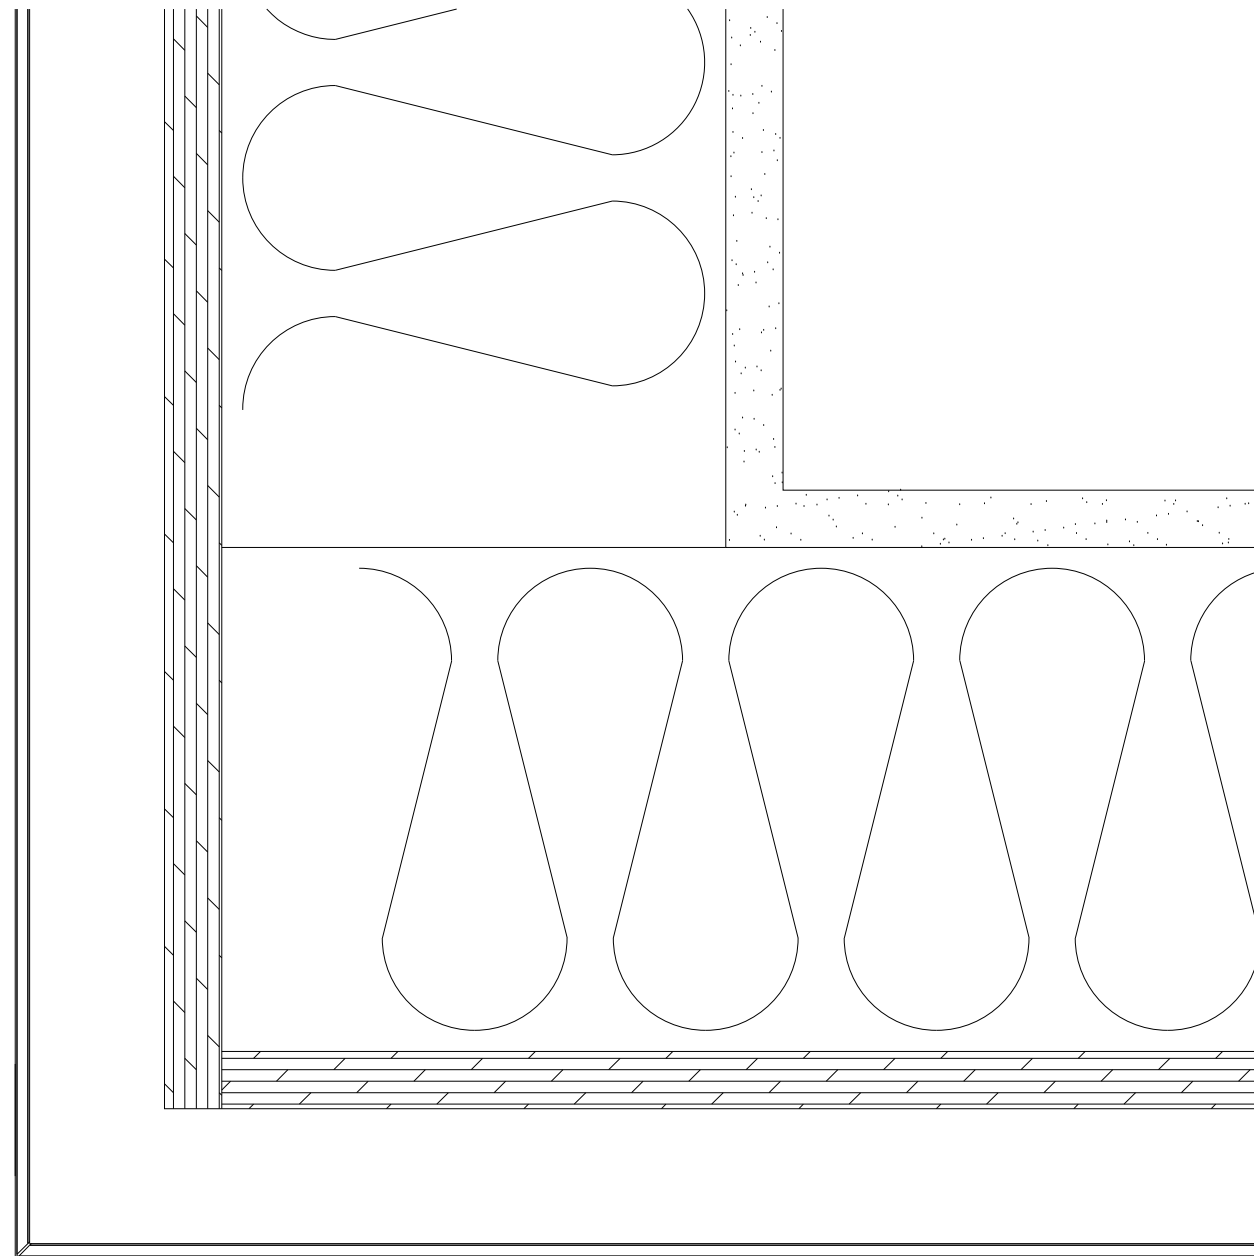

## Premier Panel Systems

premierpanelsystems.com

Ph: (517) 579-3202

info@premierpanelsystems.com

## Series PS5000

Outside Corner Detail

## ACM Rainscreen System

Scale : NTS

5 April 2018

A204