

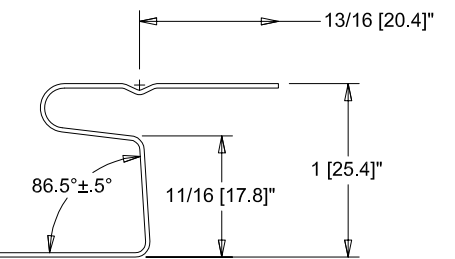
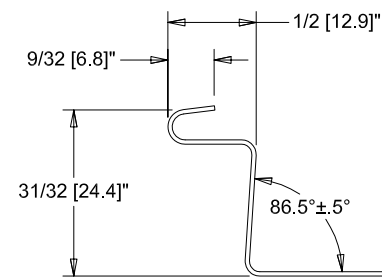


PSF1.0 Smooth Panel

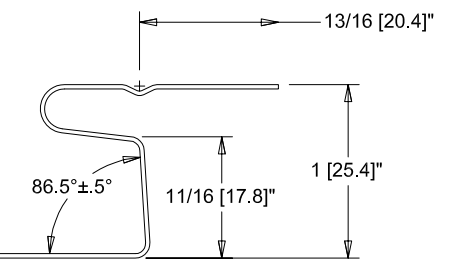

PSF1.0 Panel w/ 2 Ribs

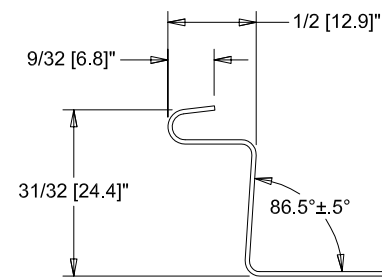

PSF1.0 Vented Panel

# Premier Panel Systems


240 Brighton Rd.  
Howell, MI 48843  
Ph: (517)579-3202

## PSF1.0 Profiles

## Flush Seam Panel

Scale : NTS

Standard Panel Options

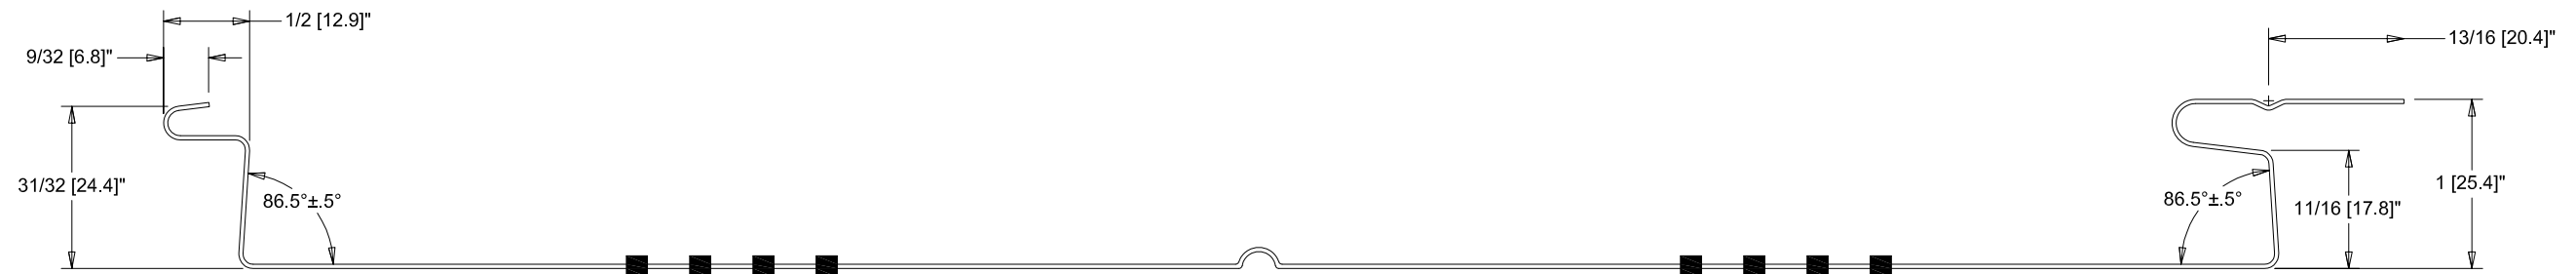

PSF1.0 Vented Panel w/ 1 Rib (Centered)



PSF1.0 Vented Panel w/ 2 Ribs (Inside)



PSF1.0 Vented Panel w/ 2 Ribs (Outside)

**Premier Panel Systems**

240 Brighton Rd.  
Howell, MI 48843  
Ph: (517)579-3202

**PSF1.0**  
Profiles

**Flush Seam Panel**

Scale : NTS

Vented Panel Options