


PWP 16-4 Panel

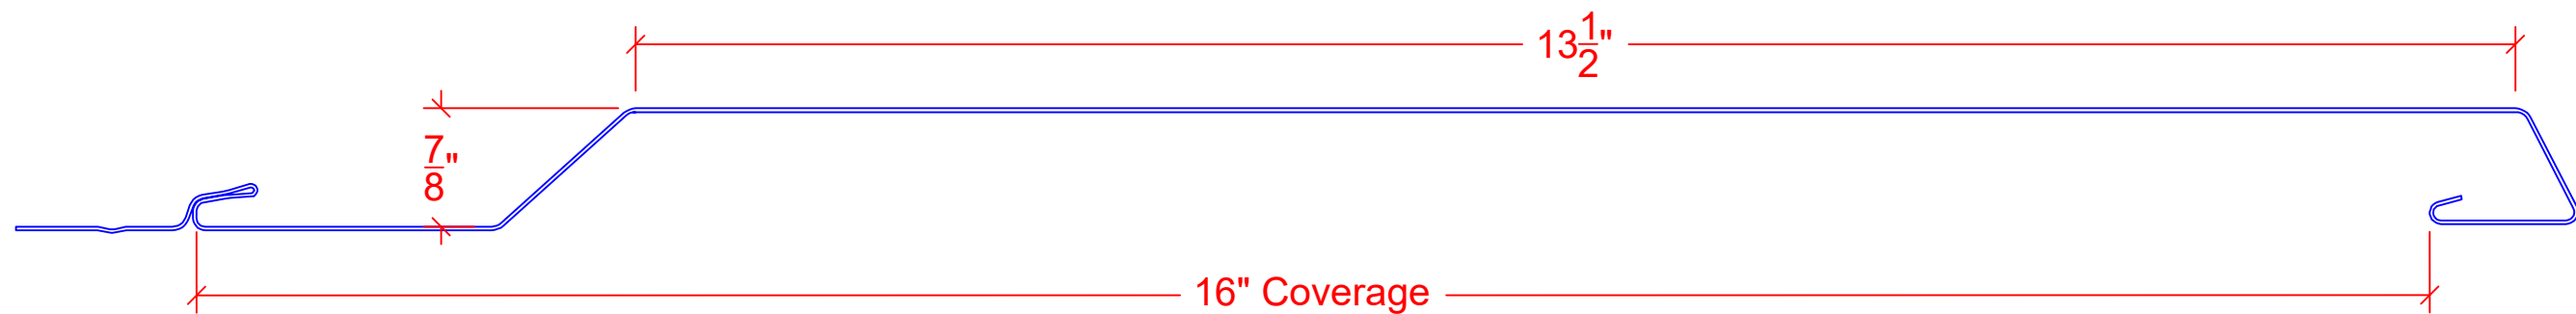

PWP 12-1 Panel

Premier Panel Systems

240 Brighton Rd.
Howell, MI 48843
Ph: (517)579-3202

PWP.875


Profiles

PPS WAV Panel


Scale : NTS

Standard Panel Options

Sheet : A300

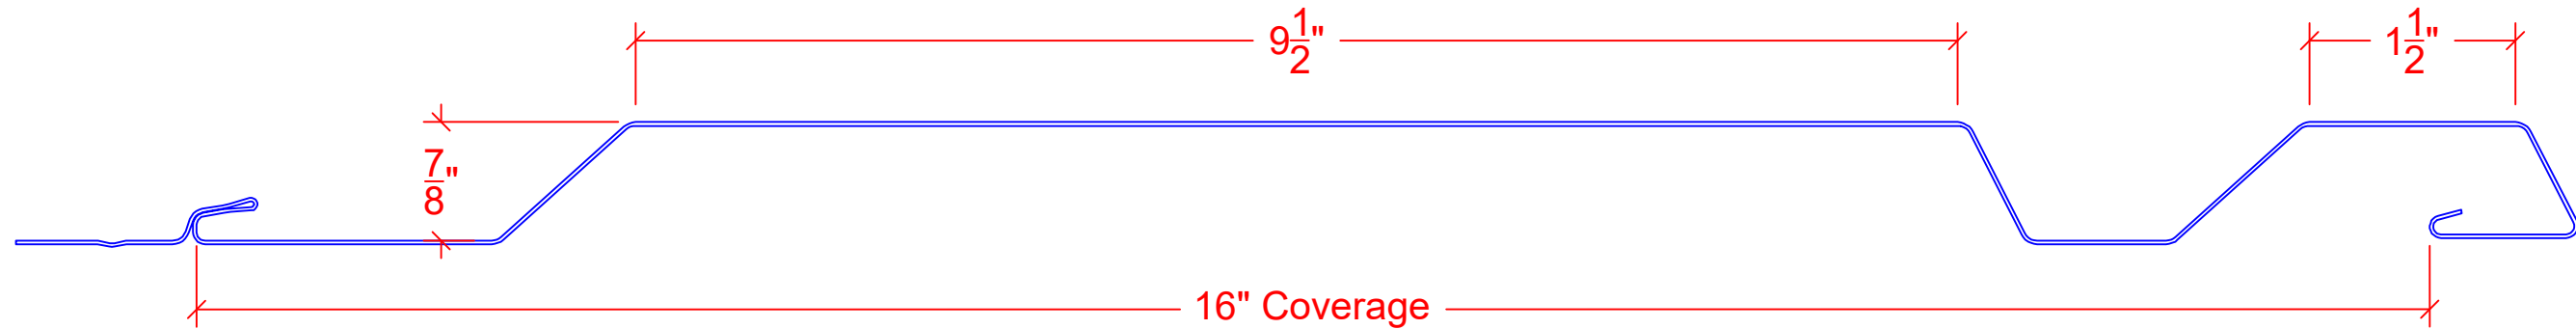

PWP 16-2 Panel

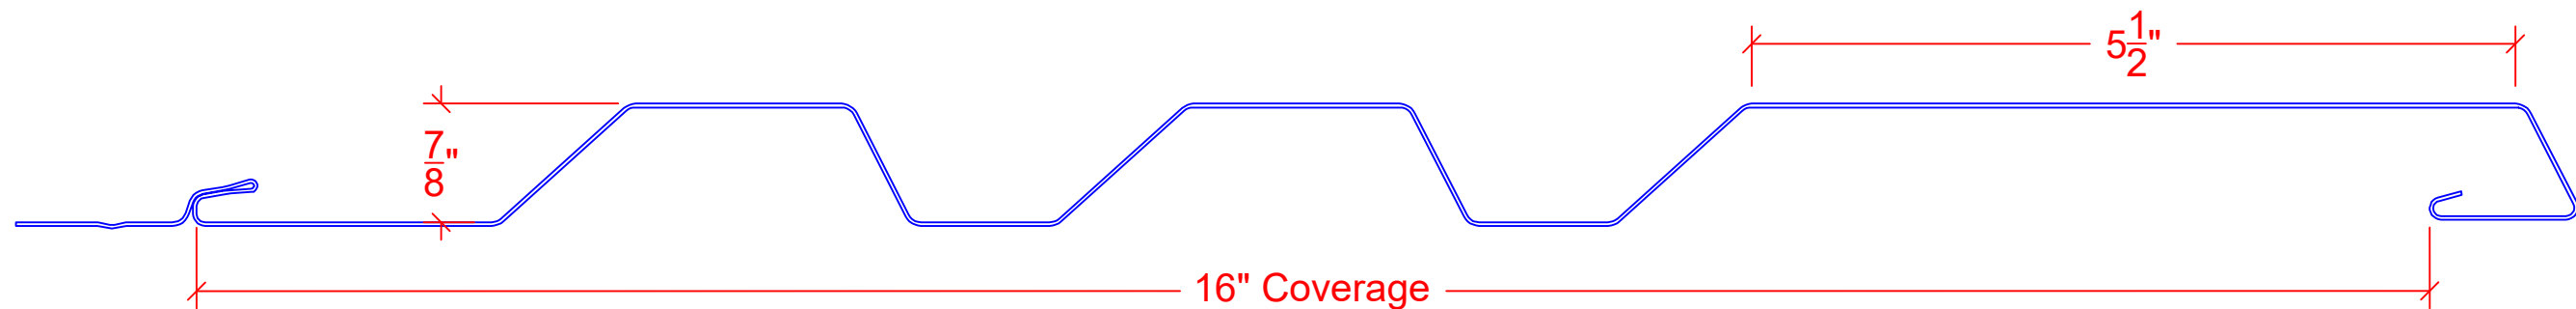

PWP 16-3 Panel

Premier Panel Systems

240 Brighton Rd.
Howell, MI 48843
Ph: (517)579-3202

PWP.875


Profiles

PPS WAV Panel

Scale : NTS

Standard Panel Options

Sheet : A301

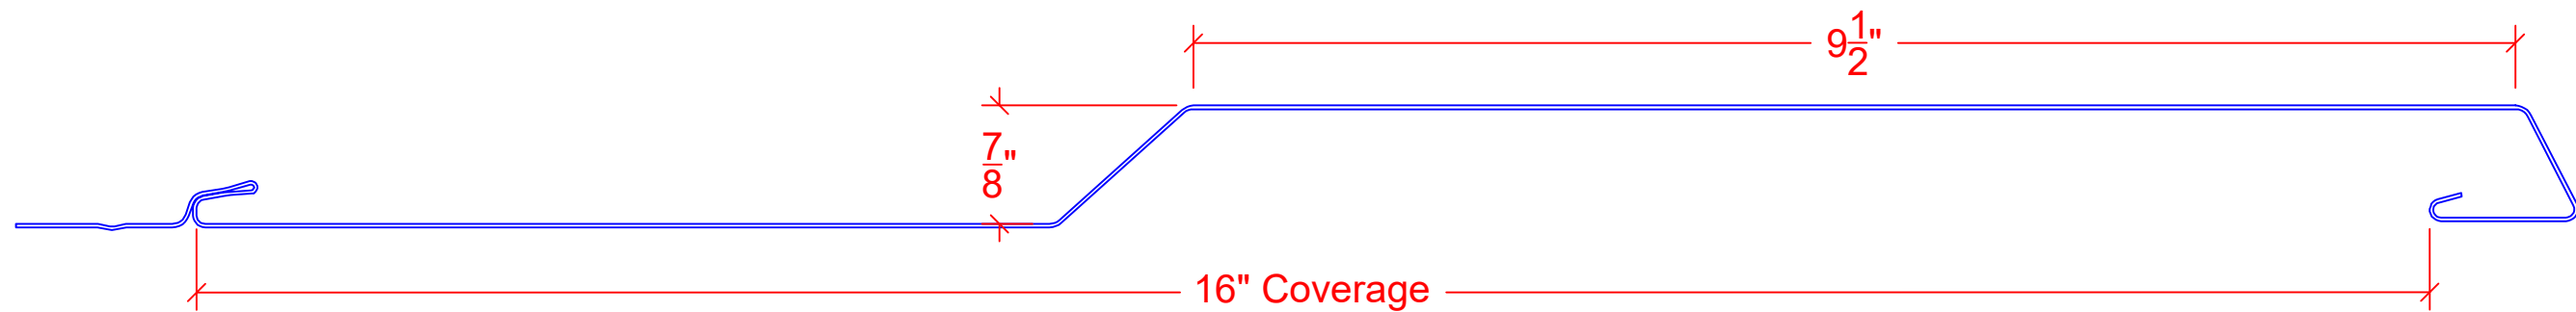

PWP 8-1 Panel

Premier Panel Systems

240 Brighton Rd.
 Howell, MI 48843
 Ph: (517)579-3202

PWP.875

Profiles

PPS WAV Panel

Scale : NTS

Standard Panel Options

Sheet : A302